


DATE	NO.	ISSUE TO
28.10.2013	-	TO TENDER
21.04.2014	-	TO TENDER

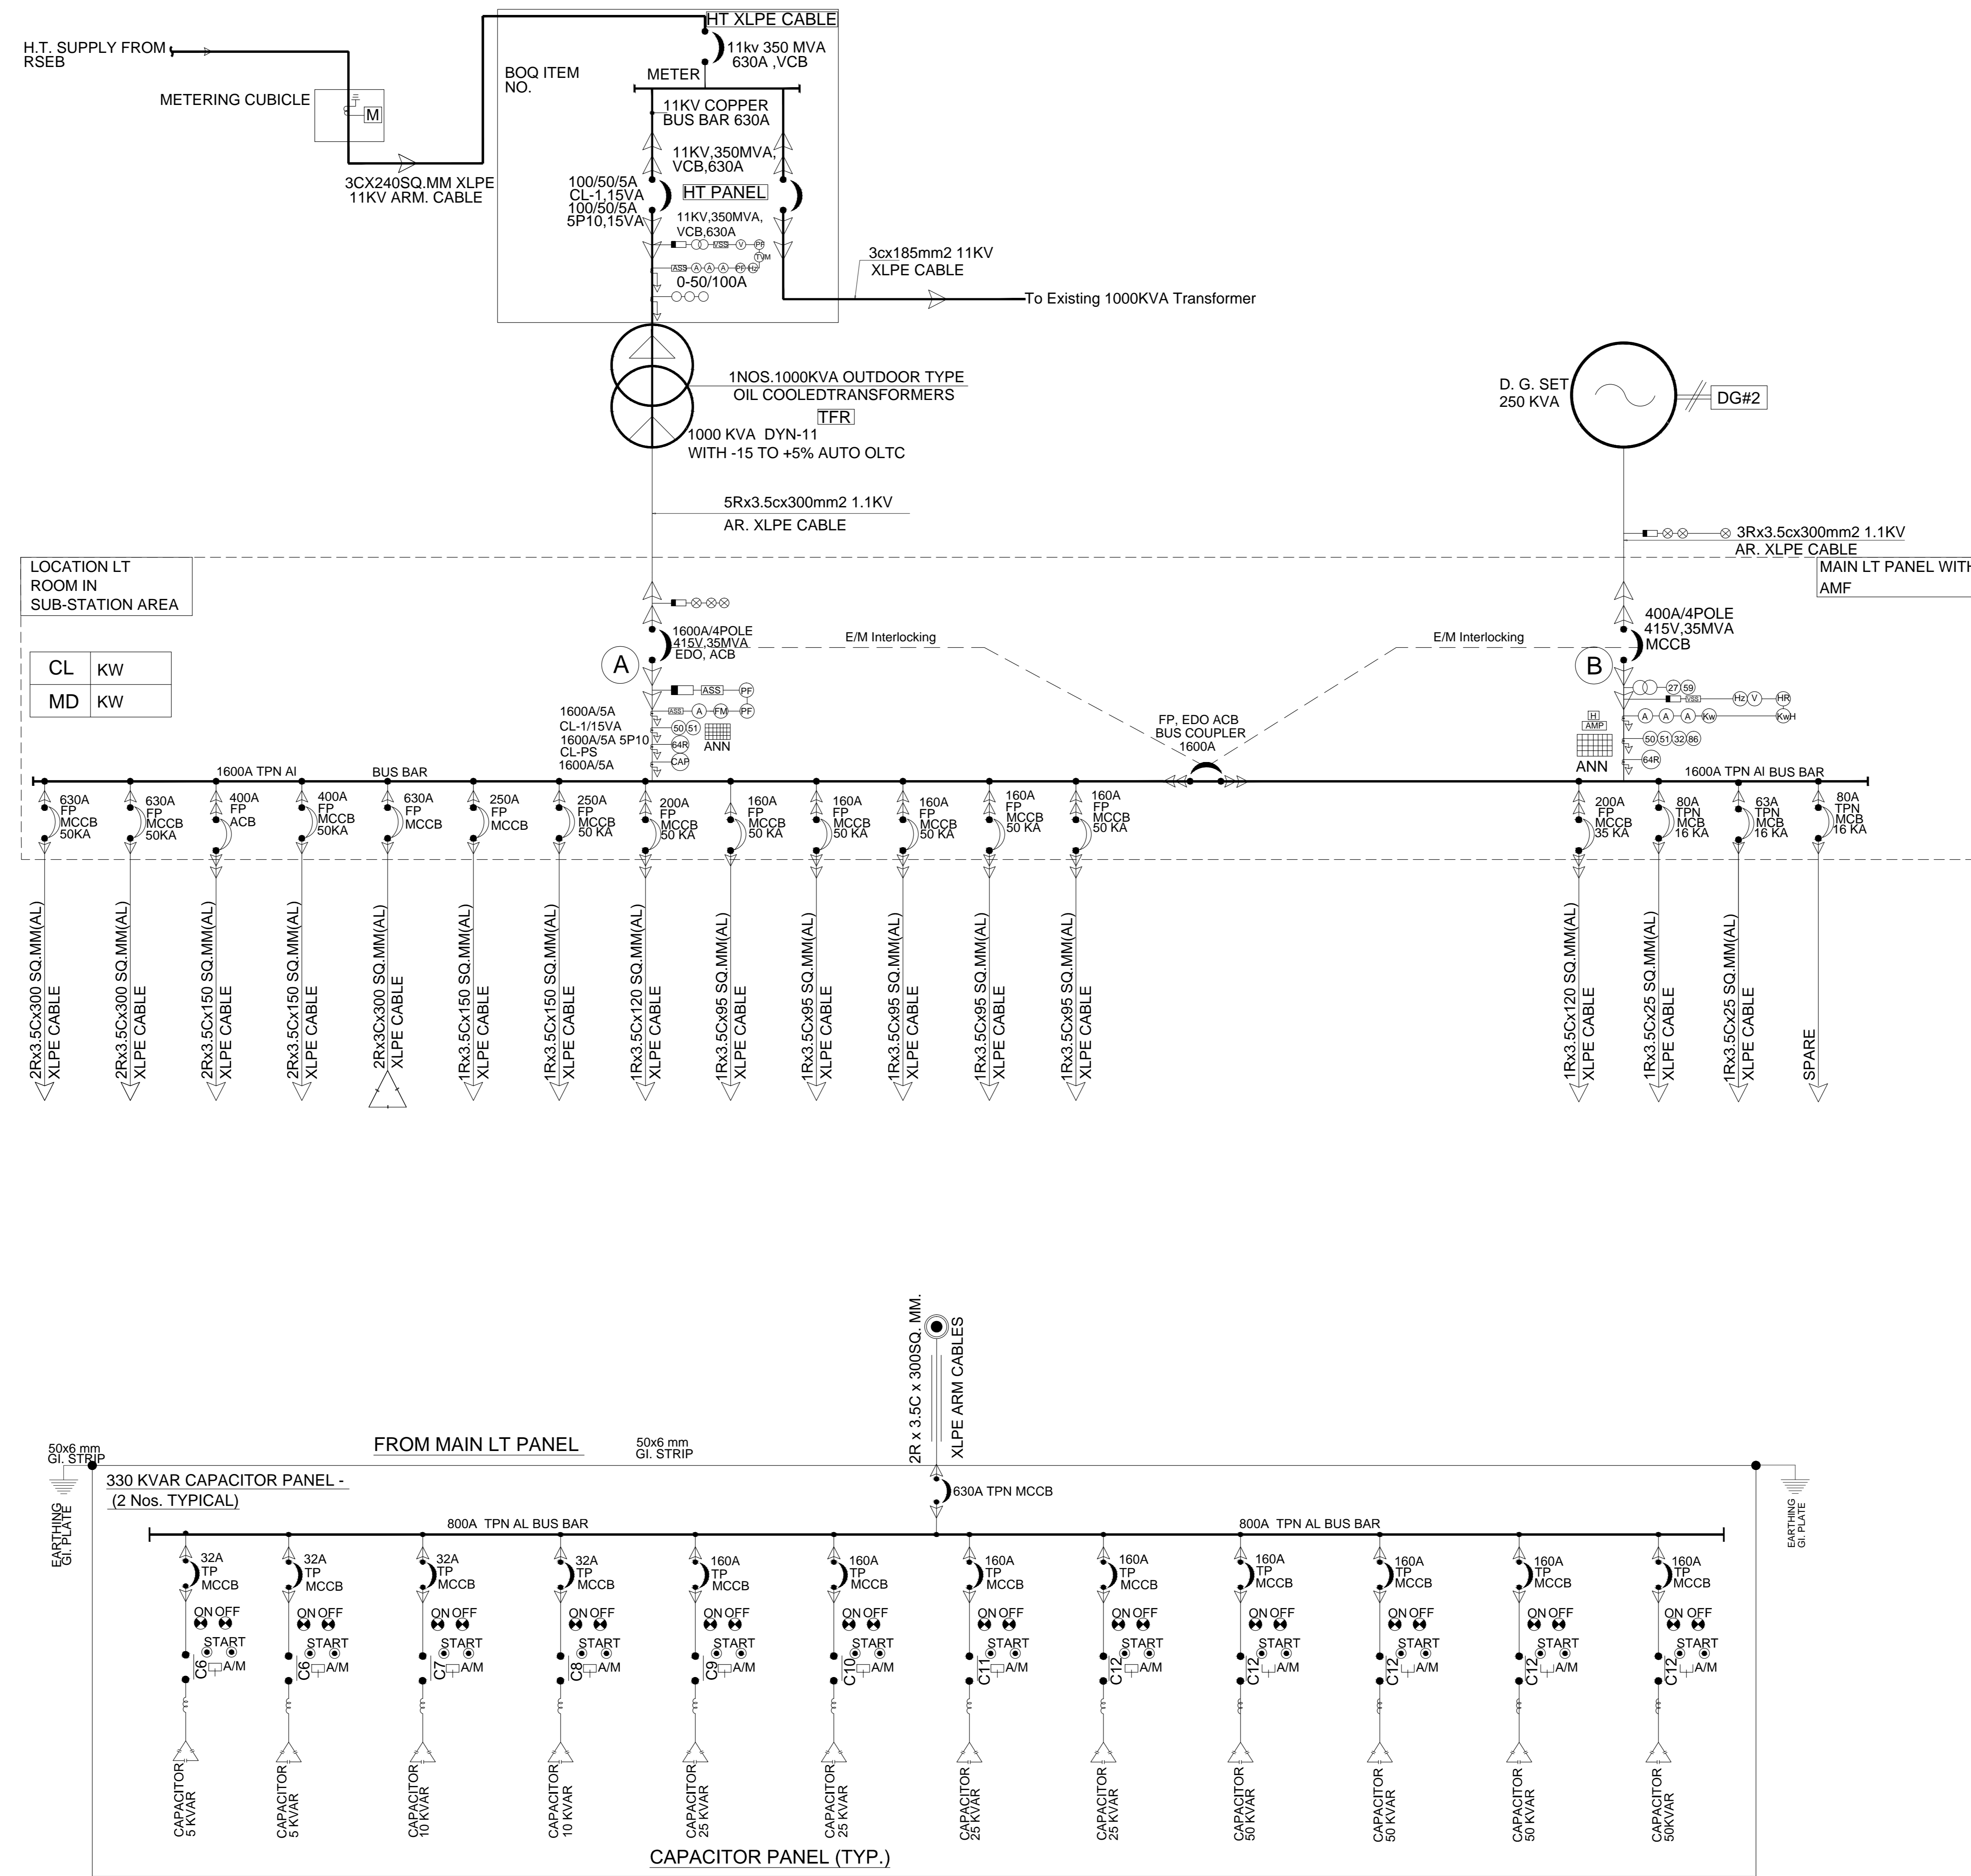

Architect:

Consultant:

Project:

Drawing Title: Single Line Diagrame

Title: Main LT Panel

Client: RDPL